
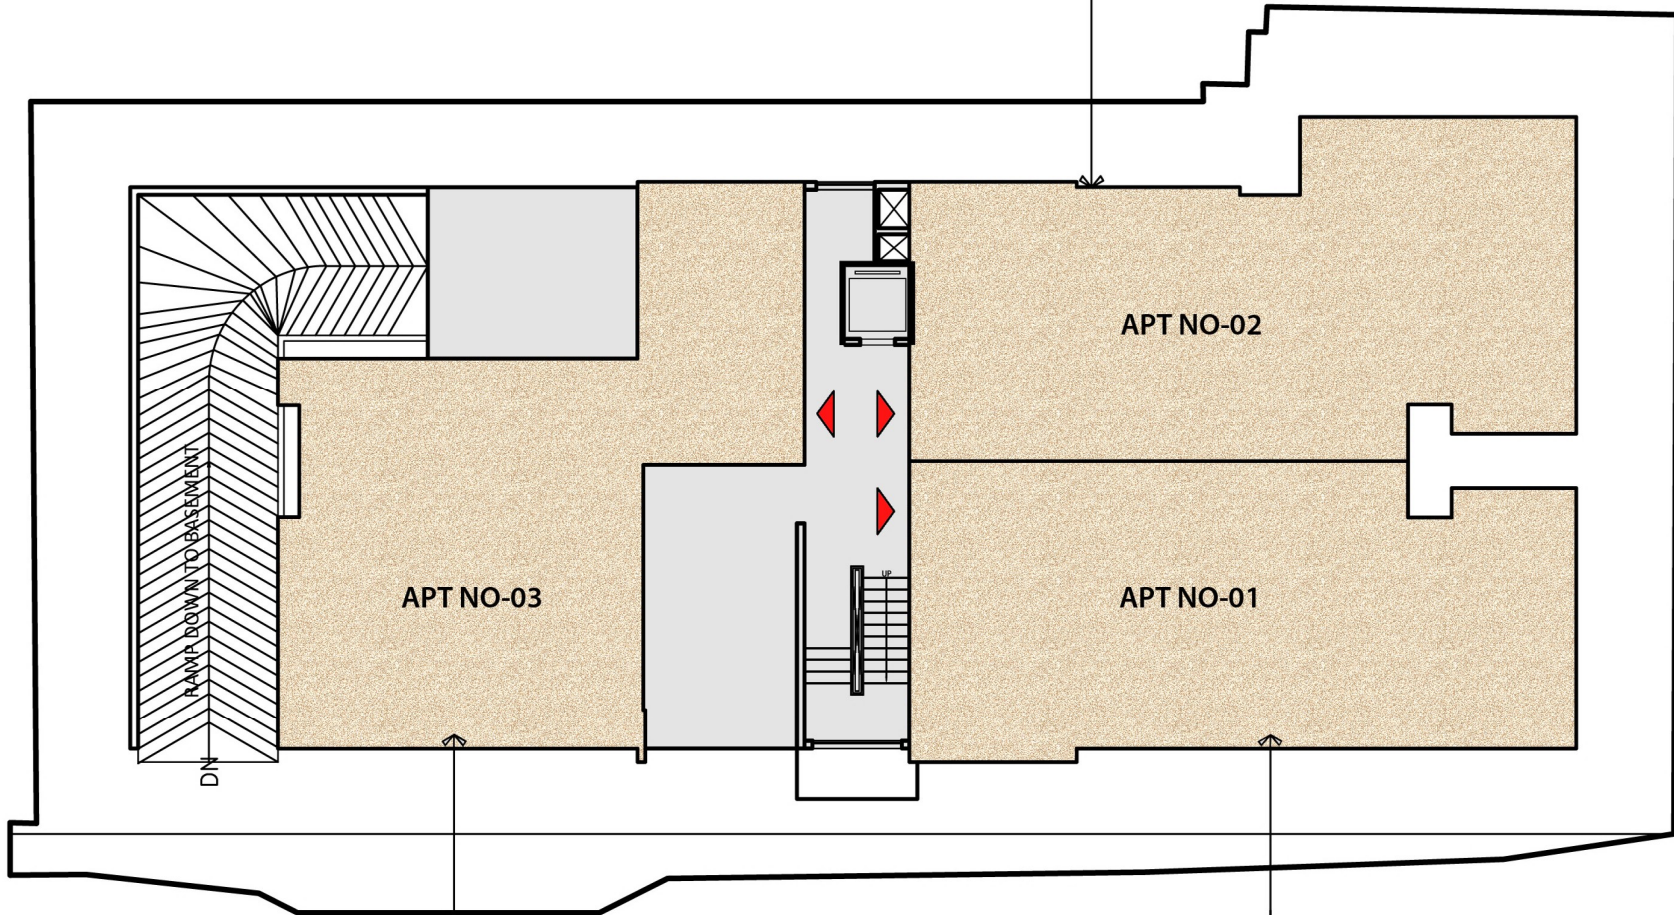


| REVISIONS | | | NOTE | ARCHITECT'S SIGNATURE | DRG. NO. | AM 101 | DRAWING TITLE | PROJECT TITLE |
|-----------|------|--------------|--|--|-------------|------------|---------------|---|
| | | | 01 THE SIZE, SHAPE, POSITION OF OPENINGS, DUCTS AND COLUMN SIZES ARE SUBJECT TO CHANGE AFTER FINALIZATION OF FACADES AND SERVICES. |  NORTH | PROJECT NO. | 36-9 | SITE PLAN | BHADRA LEGACY # 153 Old Madras Road, Halasuru, Bangalore - 560008. |
| | | | 02 THE FURNITURE/EQUIPMENT, KITCHEN COUNTER TOP IS NOT PART OF THE STANDARD FIXTURES. IT IS ONLY TO INDICATE THE SPACE AVAILABLE & THE LIKELY POSITION OF ELECTRICAL POINTS. | | DATE | 29.05.2015 | | |
| | | | 03 ROOM SIZES (IN METRES) INDICATED ARE STRUCTURAL SIZES & ACTUAL SIZES MAY VARY DUE TO FINISHES. | | SCALE | 1:200 | | |
| R.NO | DATE | DESCRIPTIONS | | | | | | |



BHADRA LANDMARKS (P) Ltd.
 59/4 , First floor,
 Market Road,
 Basavanagudi,
 Bangalore - 560004,
 Ph: +91 80 65472349 ,
 email id : sales@bhadragroup.in
 Mobile : 70220 30908 , 70220 30912
 Website : www.bhadragroup.in

| S.NO | APT NO | TYPE |
|------|--------|------|
| 1 | 1002 | L2 |



| S.NO | APT NO | TYPE |
|------|--------|------|
| 1 | 1003 | L3 |

| S.NO | APT NO | TYPE |
|------|--------|------|
| 1 | 1001 | L1 |

| REVISIONS | | |
|-----------|------|--------------|
| R.NO | DATE | DESCRIPTIONS |
| | | |
| | | |
| | | |

NOTE

- THE SIZE, SHAPE, POSITION OF OPENINGS, DUCTS AND COLUMN SIZES ARE SUBJECT TO CHANGE AFTER FINALIZATION OF FACADES AND SERVICES.
- THE FURNITURE/EQUIPMENT, KITCHEN COUNTER TOP IS NOT PART OF THE STANDARD FIXTURES, IT IS ONLY TO INDICATE THE SPACE AVAILABLE & THE LIKELY POSITION OF ELECTRICAL POINTS.
- ROOM SIZES (IN METRES) INDICATED ARE STRUCTURAL SIZES & ACTUAL SIZES MAY VARY DUE TO FINISHES.



ARCHITECT'S SIGNATURE

| | |
|-------------|------------|
| DRG. NO. | AM 102 |
| PROJECT NO. | 36-9 |
| DATE | 29.05.2015 |
| SCALE | 1:200 |

DRAWING TITLE
AVAILABILITY CHART
GROUND FLOOR


PROJECT TITLE
BHADRA LEGACY
153 Old Madras Road,
Halasuru, Bangalore - 560008.

BHADRA LANDMARKS
DELIVERING ICONS

BHADRA LANDMARKS (P) Ltd,
59/4 , First floor,
Market Road,
Basavanagudi,
Bangalore - 560004,
Ph: +91 80 65472349 ,
email id : sales@bhadragroup.in
Mobile : 70220 30908 , 70220 30912
Website : www.bhadragroup.in


| S.NO | APT NO | TYPE |
|------|--------|------|
| 1 | 1013 | L6 |
| 2 | 1023 | L6 |
| 3 | 1033 | L6 |
| 4 | 1043 | L6 |

| S.NO | APT NO | TYPE |
|------|--------|------|
| 1 | 1012 | L5 |
| 2 | 1022 | L5 |
| 3 | 1032 | L5 |
| 4 | 1042 | L5 |

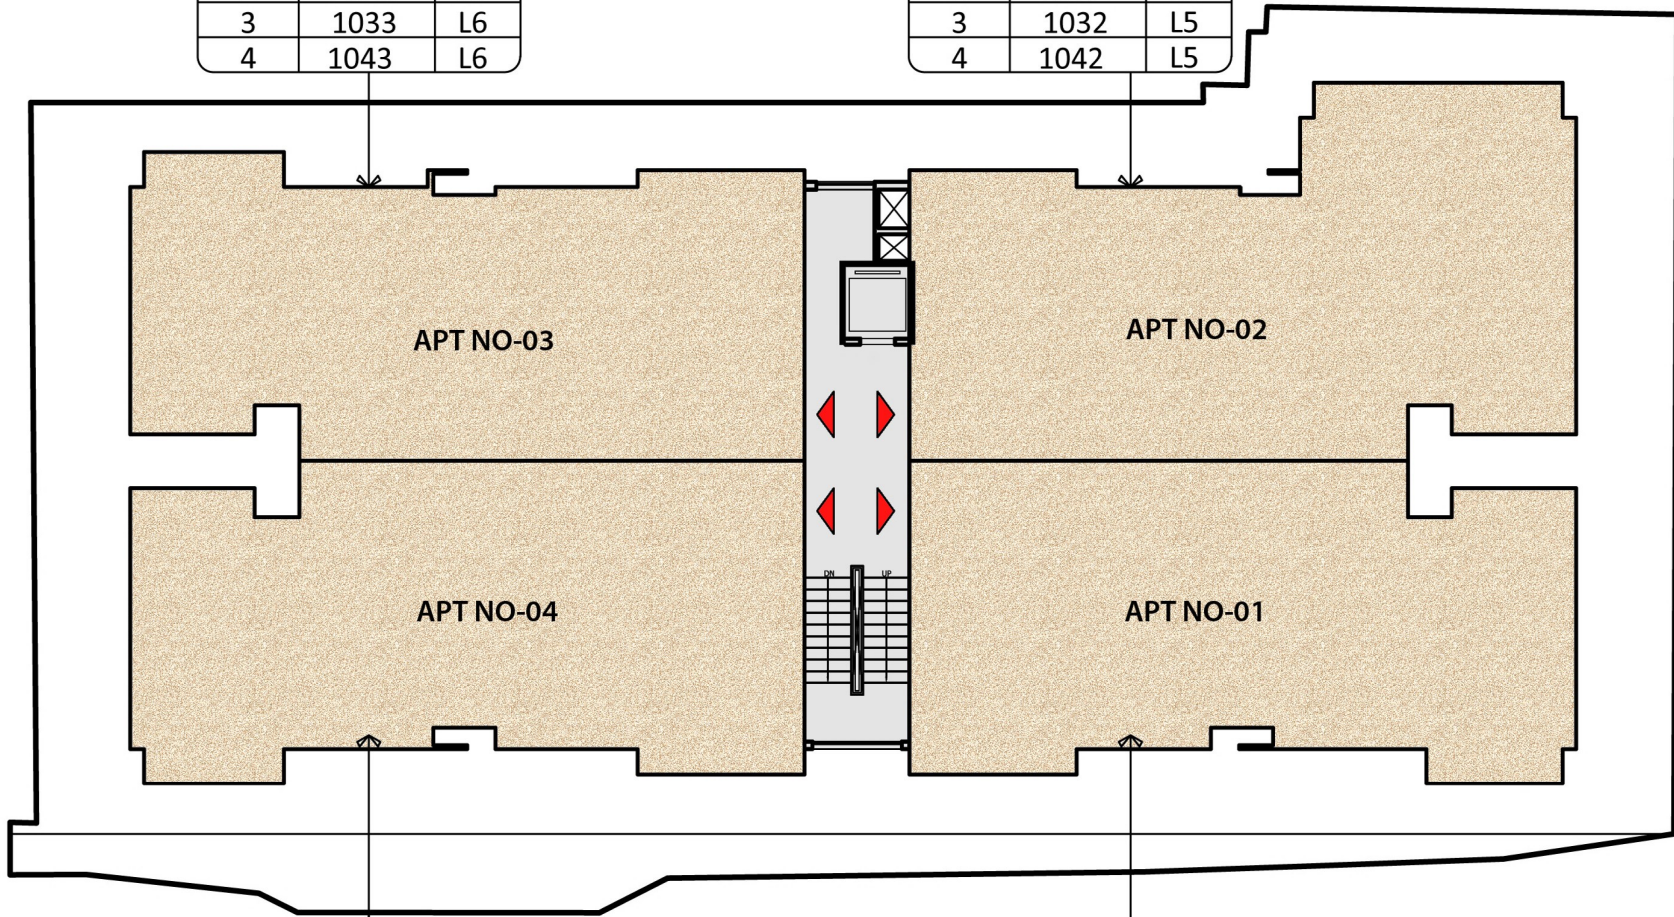


| S.NO | APT NO | TYPE |
|------|--------|------|
| 1 | 1014 | L7 |
| 2 | 1024 | L7 |
| 3 | 1034 | L7 |
| 4 | 1044 | L7 |

| S.NO | APT NO | TYPE |
|------|--------|------|
| 1 | 1011 | L4 |
| 2 | 1021 | L4 |
| 3 | 1031 | L4 |
| 4 | 1041 | L4 |


| REVISIONS | | | NOTE | | ARCHITECT'S SIGNATURE | DRG. NO. | AM 103 | DRAWING TITLE | PROJECT TITLE |
|-----------|------|--------------|--|------------|-----------------------|--|-------------|---------------|---|
| R.NO | DATE | DESCRIPTIONS | <ul style="list-style-type: none"> THE SIZE, SHAPE, POSITION OF OPENINGS, DUCTS AND COLUMN SIZES ARE SUBJECT TO CHANGE AFTER FINALIZATION OF FACADES AND SERVICES. THE FURNITURE/EQUIPMENT, KITCHEN COUNTER TOP IS NOT PART OF THE STANDARD FIXTURES. IT IS ONLY TO INDICATE THE SPACE AVAILABLE & THE LIKELY POSITION OF ELECTRICAL POINTS. ROOM SIZES (IN METRES) INDICATED ARE STRUCTURAL SIZES & ACTUAL SIZES MAY VARY DUE TO FINISHES. | | |  NORTH | PROJECT NO. | 36-9 | AVAILABILITY CHART TYPICAL FLOOR |
| | | | DATE | 29.05.2015 | SCALE | | 1:200 | | |
| | | | | | | | | | |




BHADRA LANDMARKS (P) Ltd,
 59/4 , First floor,
 Market Road,
 Basavanagudi,
 Bangalore - 560004,
 Ph: +91 80 65472349 ,
 email id : sales@bhadragroup.in
 Mobile : 70220 30908 , 70220 30912
 Website : www.bhadragroup.in

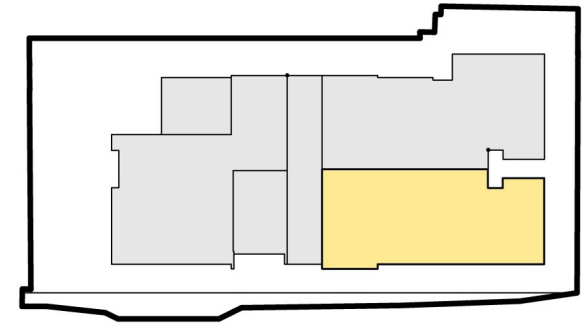

KEY PLAN (SCALE:NTS)

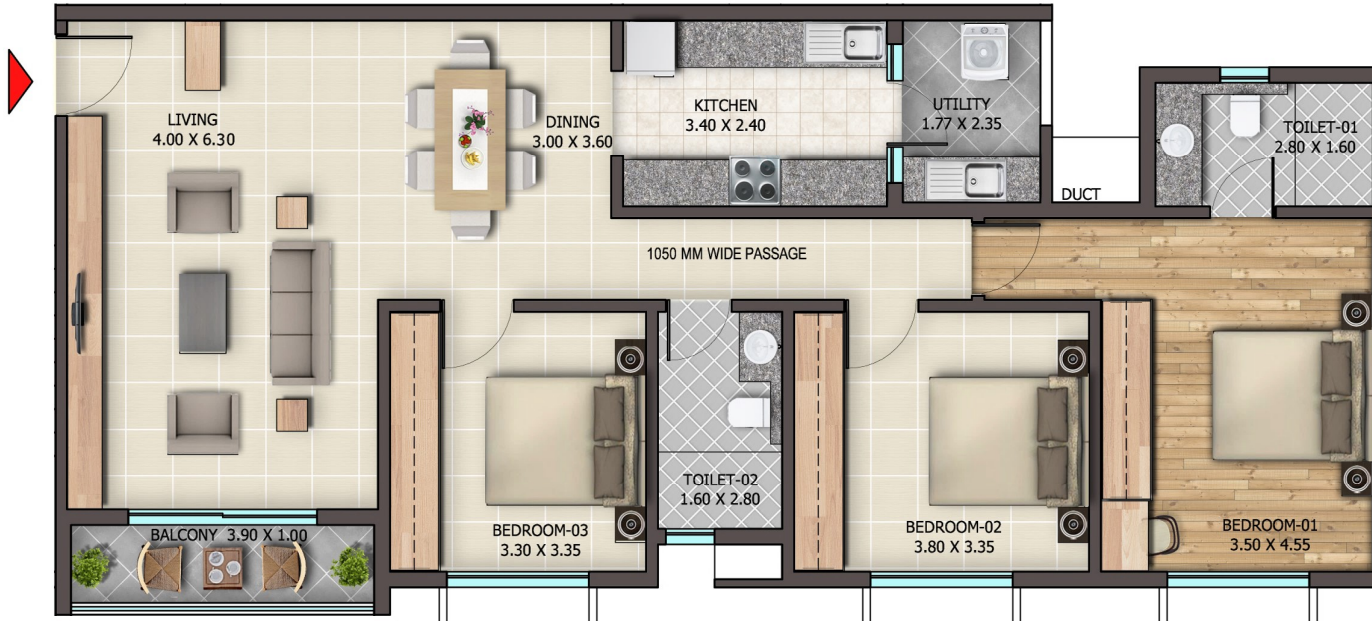


| S.NO | APT NO | TYPE |
|------|--------|------|
| 1 | 1001 | L1 |

| REVISIONS | | | NOTE | ARCHITECT'S SIGNATURE | DRG. NO. | AM 104 | DRAWING TITLE | PROJECT TITLE | |
|-----------|------|--------------|--|--|-------------|------------|---------------|---|--|
| R.NO | DATE | DESCRIPTIONS | <ul style="list-style-type: none"> THE SIZE, SHAPE, POSITION OF OPENINGS, DUCTS AND COLUMN SIZES ARE SUBJECT TO CHANGE AFTER FINALIZATION OF FACADES AND SERVICES. THE FURNITURE/EQUIPMENT, KITCHEN COUNTER TOP IS NOT PART OF THE STANDARD FIXTURES, IT IS ONLY TO INDICATE THE SPACE AVAILABLE & THE LIKELY POSITION OF ELECTRICAL POINTS. ROOM SIZES (IN METRES) INDICATED ARE STRUCTURAL SIZES & ACTUAL SIZES MAY VARY DUE TO FINISHES. |  NORTH | | | TYPE- L1 | BHADRA LEGACY # 153 Old Madras Road, Halasuru, Bangalore - 560008. | |
| | | | | | PROJECT NO. | 36-9 | | | |
| | | | | | DATE | 29.05.2015 | | | |
| | | | | | SCALE | 1:100 | | | |



BHADRA LANDMARKS
 DELIVERING ICONS

BHADRA LANDMARKS (P) Ltd,
 59/4 , First floor,
 Market Road,
 Basavanagudi,
 Bangalore - 560004,
 Ph: +91 80 65472349 ,
 email id : sales@bhadragroup.in
 Mobile : 70220 30908 , 70220 30912
 Website : www.bhadragroup.in

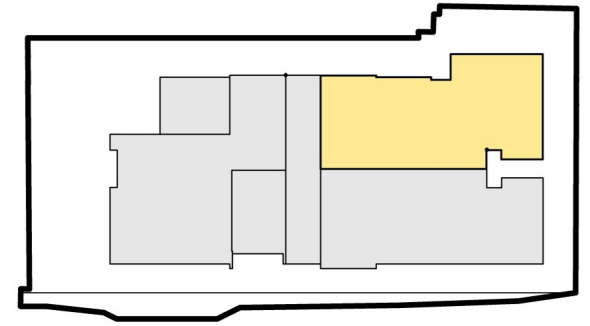

KEY PLAN (SCALE:NTS)




| S.NO | APT NO | TYPE |
|------|--------|------|
| 1 | 1002 | L2 |

| REVISIONS | | | NOTE | ARCHITECT'S SIGNATURE | DRG. NO. | AM 105 | DRAWING TITLE | PROJECT TITLE | |
|-----------|------|--------------|--|-----------------------|-------------|--------|---------------|---|-------|
| R.NO | DATE | DESCRIPTIONS | <ul style="list-style-type: none"> THE SIZE, SHAPE, POSITION OF OPENINGS, DUCTS AND COLUMN SIZES ARE SUBJECT TO CHANGE AFTER FINALIZATION OF FACADES AND SERVICES. THE FURNITURE/EQUIPMENT, KITCHEN COUNTER TOP IS NOT PART OF THE STANDARD FIXTURES, IT IS ONLY TO INDICATE THE SPACE AVAILABLE & THE LIKELY POSITION OF ELECTRICAL POINTS. ROOM SIZES (IN METRES) INDICATED ARE STRUCTURAL SIZES & ACTUAL SIZES MAY VARY DUE TO FINISHES. | <p>NORTH</p> | PROJECT NO. | 36-9 | TYPE- L2 | BHADRA LEGACY # 153 Old Madras Road, Halasuru, Bangalore - 560008. | |
| | | | DATE | | 29.05.2015 | SCALE | | | 1:100 |
| | | | | | | | | | |





BHADRA LANDMARKS
 DELIVERING ICONS

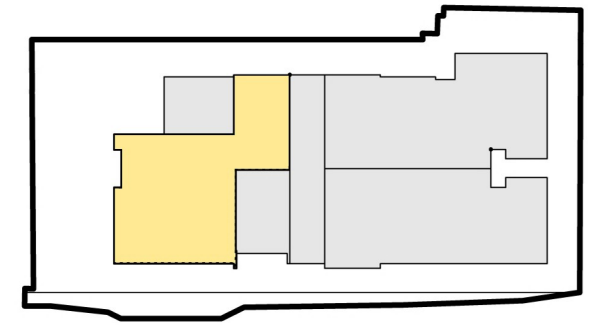
BHADRA LANDMARKS (P) Ltd,
 59/4 , First floor,
 Market Road,
 Basavanagudi,
 Bangalore - 560004,
 Ph: +91 80 65472349 ,
 email id : sales@bhadragroup.in
 Mobile : 70220 30908 , 70220 30912
 Website : www.bhadragroup.in




KEY PLAN (SCALE:NTS)

| S.NO | APT NO | TYPE |
|------|--------|------|
| 1 | 1003 | L3 |


| REVISIONS | | | NOTE | | | ARCHITECT'S SIGNATURE | | | DRG. NO. AM 106 | | | DRAWING TITLE | | | PROJECT TITLE | | | | | | | | |
|-----------|------|--------------|--|--|--|--|--|--|--|--|--|---------------|--|--|---|--|--|---|--|--|--|--|--|
| R.NO | DATE | DESCRIPTIONS | <ul style="list-style-type: none"> THE SIZE, SHAPE, POSITION OF OPENINGS, DUCTS AND COLUMN SIZES ARE SUBJECT TO CHANGE AFTER FINALIZATION OF FACADES AND SERVICES. THE FURNITURE/EQUIPMENT, KITCHEN COUNTER TOP IS NOT PART OF THE STANDARD FIXTURES, IT IS ONLY TO INDICATE THE SPACE AVAILABLE & THE LIKELY POSITION OF ELECTRICAL POINTS. ROOM SIZES (IN METRES) INDICATED ARE STRUCTURAL SIZES & ACTUAL SIZES MAY VARY DUE TO FINISHES. | | |  NORTH | | | PROJECT NO. 36-9 DATE 29.05.2015 SCALE 1:100 | | | TYPE- L3 | | | BHADRA LEGACY # 153 Old Madras Road, Halasuru, Bangalore - 560008. | | |  BHADRA LANDMARKS <small>DELIVERING ICONS</small> | | | BHADRA LANDMARKS (P) Ltd, 59/4 , First floor, Market Road, Basavanagudi, Bangalore - 560004, Ph: +91 80 65472349 , email id : sales@bhadragroup.in Mobile : 70220 30908 , 70220 30912 Website : www.bhadragroup.in | | |
| | | | | | | | | | | | | | | | | | | | | | | | |
| | | | | | | | | | | | | | | | | | | | | | | | |

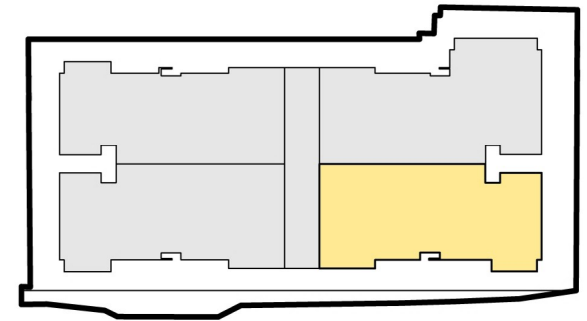

KEY PLAN (SCALE:NTS)

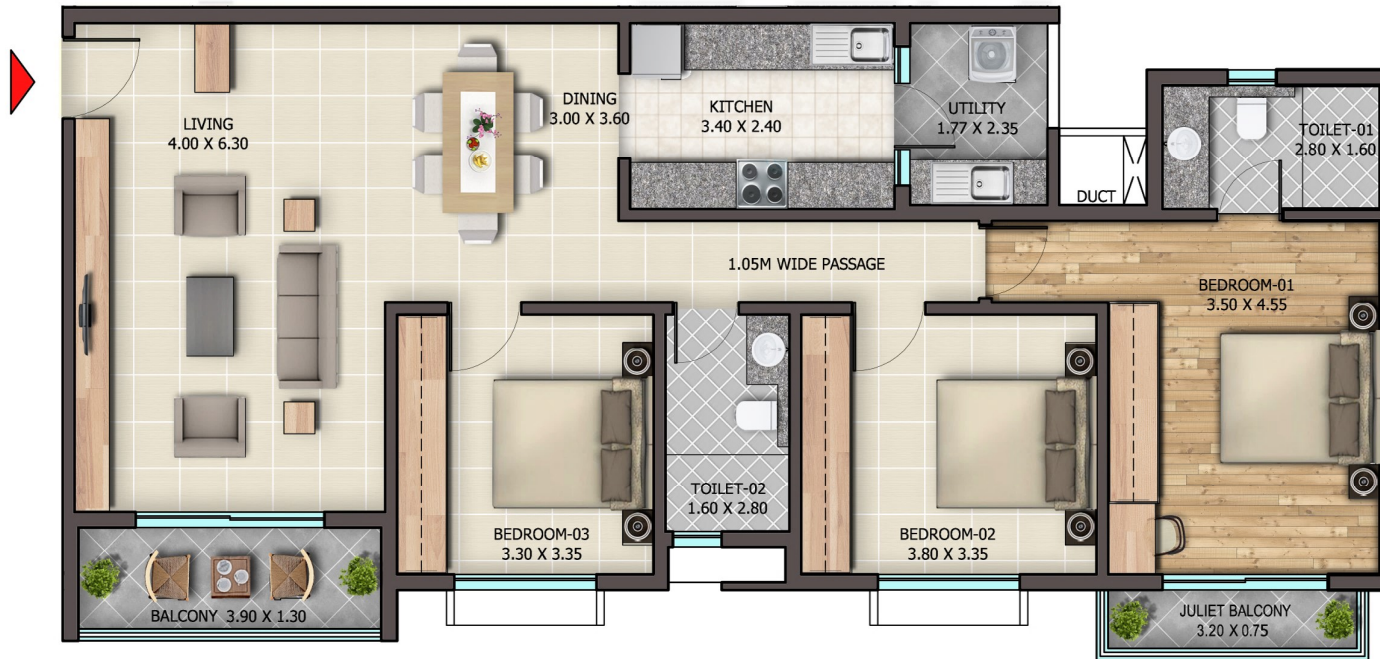


| S.NO | APT NO | TYPE |
|------|--------|------|
| 1 | 1011 | L4 |
| 2 | 1021 | L4 |
| 3 | 1031 | L4 |
| 4 | 1041 | L4 |

| REVISIONS | | | NOTE | ARCHITECT'S SIGNATURE | DRG. NO. | AM 107 | DRAWING TITLE | PROJECT TITLE |
|-----------|------|--------------|--|--|-------------|------------|---------------|---|
| R.NO | DATE | DESCRIPTIONS | <ul style="list-style-type: none"> THE SIZE, SHAPE, POSITION OF OPENINGS, DUCTS AND COLUMN SIZES ARE SUBJECT TO CHANGE AFTER FINALIZATION OF FACADES AND SERVICES. THE FURNITURE/EQUIPMENT, KITCHEN COUNTER TOP IS NOT PART OF THE STANDARD FIXTURES, IT IS ONLY TO INDICATE THE SPACE AVAILABLE & THE LIKELY POSITION OF ELECTRICAL POINTS. ROOM SIZES (IN METRES) INDICATED ARE STRUCTURAL SIZES & ACTUAL SIZES MAY VARY DUE TO FINISHES. |  NORTH | | | | |
| | | | | | PROJECT NO. | 36-9 | TYPE- L4 | BHADRA LEGACY # 153 Old Madras Road, Halasuru, Bangalore - 560008. |
| | | | | | DATE | 29.05.2015 | | |
| | | | | SCALE | 1:100 | | | |



BHADRA LANDMARKS
 DELIVERING ICONS


BHADRA LANDMARKS (P) Ltd,
 59/4 , First floor,
 Market Road,
 Basavanagudi,
 Bangalore - 560004,
 Ph: +91 80 65472349 ,
 email id : sales@bhadragroup.in
 Mobile : 70220 30908 , 70220 30912
 Website : www.bhadragroup.in

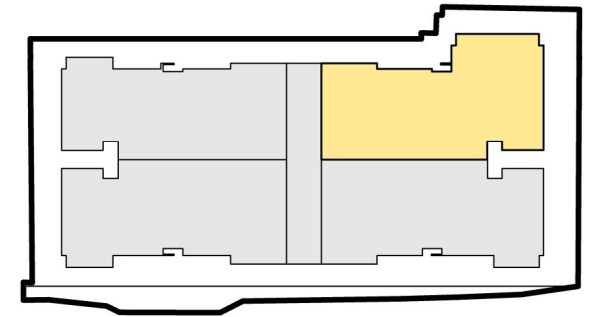

KEY PLAN (SCALE:NTS)




| S.NO | APT NO | TYPE |
|------|--------|------|
| 1 | 1012 | L5 |
| 2 | 1022 | L5 |
| 3 | 1032 | L5 |
| 4 | 1042 | L5 |


| REVISIONS | | | NOTE | |  NORTH | ARCHITECT'S SIGNATURE | DRG. NO. | AM 108 | DRAWING TITLE | PROJECT TITLE | |
|-----------|------|--------------|--|--|--|-----------------------|------------|-------------|---------------|---------------|---|
| R.NO | DATE | DESCRIPTIONS | <ul style="list-style-type: none"> THE SIZE, SHAPE, POSITION OF OPENINGS, DUCTS AND COLUMN SIZES ARE SUBJECT TO CHANGE AFTER FINALIZATION OF FACADES AND SERVICES. THE FURNITURE/EQUIPMENT, KITCHEN COUNTER TOP IS NOT PART OF THE STANDARD FIXTURES, IT IS ONLY TO INDICATE THE SPACE AVAILABLE & THE LIKELY POSITION OF ELECTRICAL POINTS. ROOM SIZES (IN METRES) INDICATED ARE STRUCTURAL SIZES & ACTUAL SIZES MAY VARY DUE TO FINISHES. | | | | | PROJECT NO. | 36-9 | TYPE- L5 | BHADRA LEGACY # 153 Old Madras Road, Halasuru, Bangalore - 560008. |
| | | | | | | DATE | 29.05.2015 | | | | |
| | | | | | | SCALE | 1:100 | | | | |




BHADRA LANDMARKS (P) Ltd,
 59/4 , First floor,
 Market Road,
 Basavanagudi,
 Bangalore - 560004,
 Ph: +91 80 65472349 ,
 email id : sales@bhadragroup.in
 Mobile : 70220 30908 , 70220 30912
 Website : www.bhadragroup.in

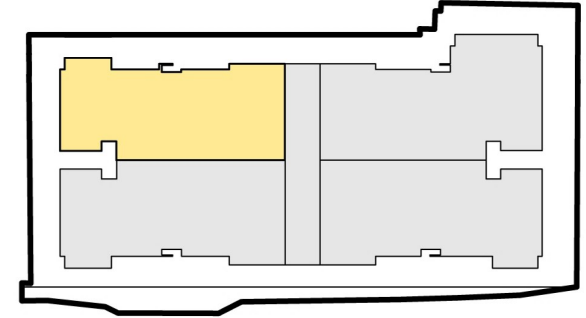

KEY PLAN (SCALE:NTS)

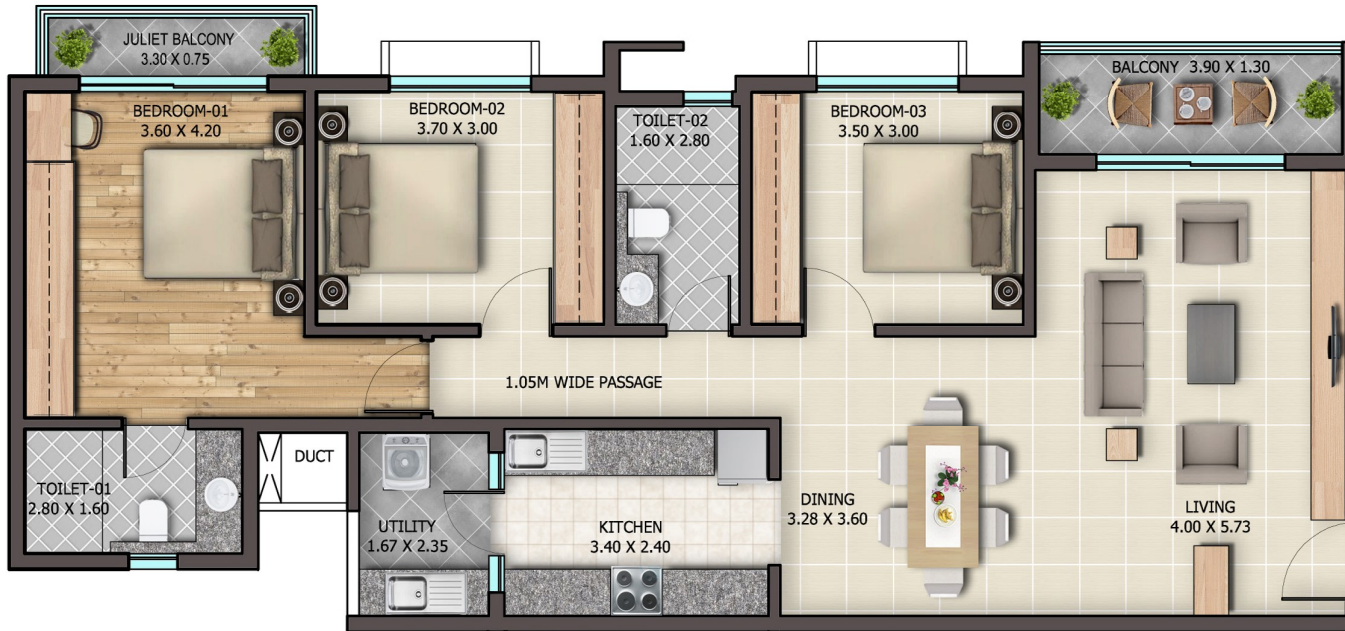


| S.NO | APT NO | TYPE |
|------|--------|------|
| 1 | 1013 | L6 |
| 2 | 1023 | L6 |
| 3 | 1033 | L6 |
| 4 | 1043 | L6 |


| REVISIONS | | | NOTE | | | ARCHITECT'S SIGNATURE | | | DRG.NO. AM 109 | | | DRAWING TITLE | | | PROJECT TITLE | | |
|-----------|------|--------------|--|--|--|-----------------------|--|--|------------------|--|--|---------------|--|--|---|--|--|
| R.NO | DATE | DESCRIPTIONS |  NORTH | | | | | | PROJECT NO. 36-9 | | | TYPE- L6 | | | BHADRA LEGACY # 153 Old Madras Road, Halasuru, Bangalore - 560008. | | |
| | | | | | | | | | DATE 29.05.2015 | | | | | | | | |
| | | | | | | | | | SCALE 1:100 | | | | | | | | |
| | | | <ul style="list-style-type: none"> THE SIZE, SHAPE, POSITION OF OPENINGS, DUCTS AND COLUMN SIZES ARE SUBJECT TO CHANGE AFTER FINALIZATION OF FACADES AND SERVICES. THE FURNITURE/EQUIPMENT, KITCHEN COUNTER TOP IS NOT PART OF THE STANDARD FIXTURES, IT IS ONLY TO INDICATE THE SPACE AVAILABLE & THE LIKELY POSITION OF ELECTRICAL POINTS. ROOM SIZES (IN METRES) INDICATED ARE STRUCTURAL SIZES & ACTUAL SIZES MAY VARY DUE TO FINISHES. | | | | | | | | | | | | | | |




BHADRA LANDMARKS (P) Ltd.
 59/4 , First floor,
 Market Road,
 Basavanagudi,
 Bangalore - 560004,
 Ph: +91 80 65472349 ,
 email id : sales@bhadragroup.in
 Mobile : 70220 30908 , 70220 30912
 Website : www.bhadragroup.in

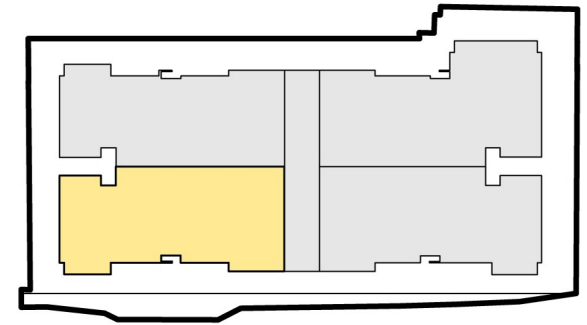

KEY PLAN (SCALE:NTS)

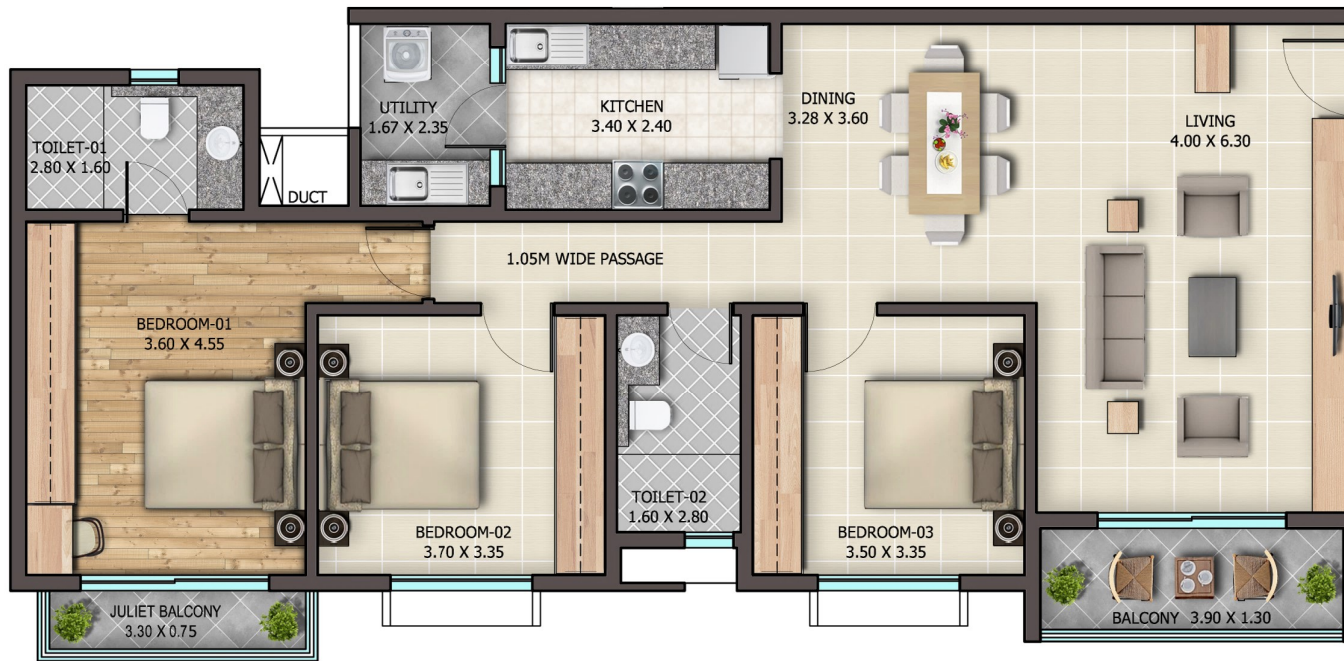

| S.NO | APT NO | TYPE |
|------|--------|------|
| 1 | 1014 | L7 |
| 2 | 1024 | L7 |
| 3 | 1034 | L7 |
| 4 | 1044 | L7 |

| REVISIONS | | | NOTE | | | ARCHITECT'S SIGNATURE | | | DRG. NO. AM 110 | | | DRAWING TITLE | | | PROJECT TITLE | | |
|-----------|------|--------------|--|--|-------------|-----------------------|----------|--|-----------------|--|--|---------------|--|--|---------------|--|--|
| | | | <ul style="list-style-type: none"> THE SIZE, SHAPE, POSITION OF OPENINGS, DUCTS AND COLUMN SIZES ARE SUBJECT TO CHANGE AFTER FINALIZATION OF FACADES AND SERVICES. THE FURNITURE/EQUIPMENT, KITCHEN COUNTER TOP IS NOT PART OF THE STANDARD FIXTURES. IT IS ONLY TO INDICATE THE SPACE AVAILABLE & THE LIKELY POSITION OF ELECTRICAL POINTS. ROOM SIZES (IN METRES) INDICATED ARE STRUCTURAL SIZES & ACTUAL SIZES MAY VARY DUE TO FINISHES. |  <p>NORTH</p> | | | | | | | | | | | | | |
| R.NO | DATE | DESCRIPTIONS | | | PROJECT NO. | 36-9 | TYPE- L7 | <p>BHADRA LEGACY # 153 Old Madras Road, Halasuru, Bangalore - 560008.</p> | | | | | | | | | |
| | | | | | DATE | 29.05.2015 | | | | | | | | | | | |
| | | | SCALE | 1:100 | | | | | | | | | | | | | |



BHADRA LANDMARKS
DELIVERING ICONS

BHADRA LANDMARKS (P) Ltd,
59/4 , First floor,
Market Road,
Basavanagudi,
Bangalore - 560004,
Ph: +91 80 65472349 ,
email id : sales@bhadragroup.in
Mobile : 70220 30908 , 70220 30912
Website : www.bhadragroup.in